




U.S.S. BLUE (DD 387)  
BROADSIDE VIEW OF VESSEL LEAVING  
NAVY YARD FOR BUILDERS TRIALS  
NORFOLK NAVY YARD PORTSMOUTH, VA.  
SERIAL NO. 10-38 24 AUG. 1937



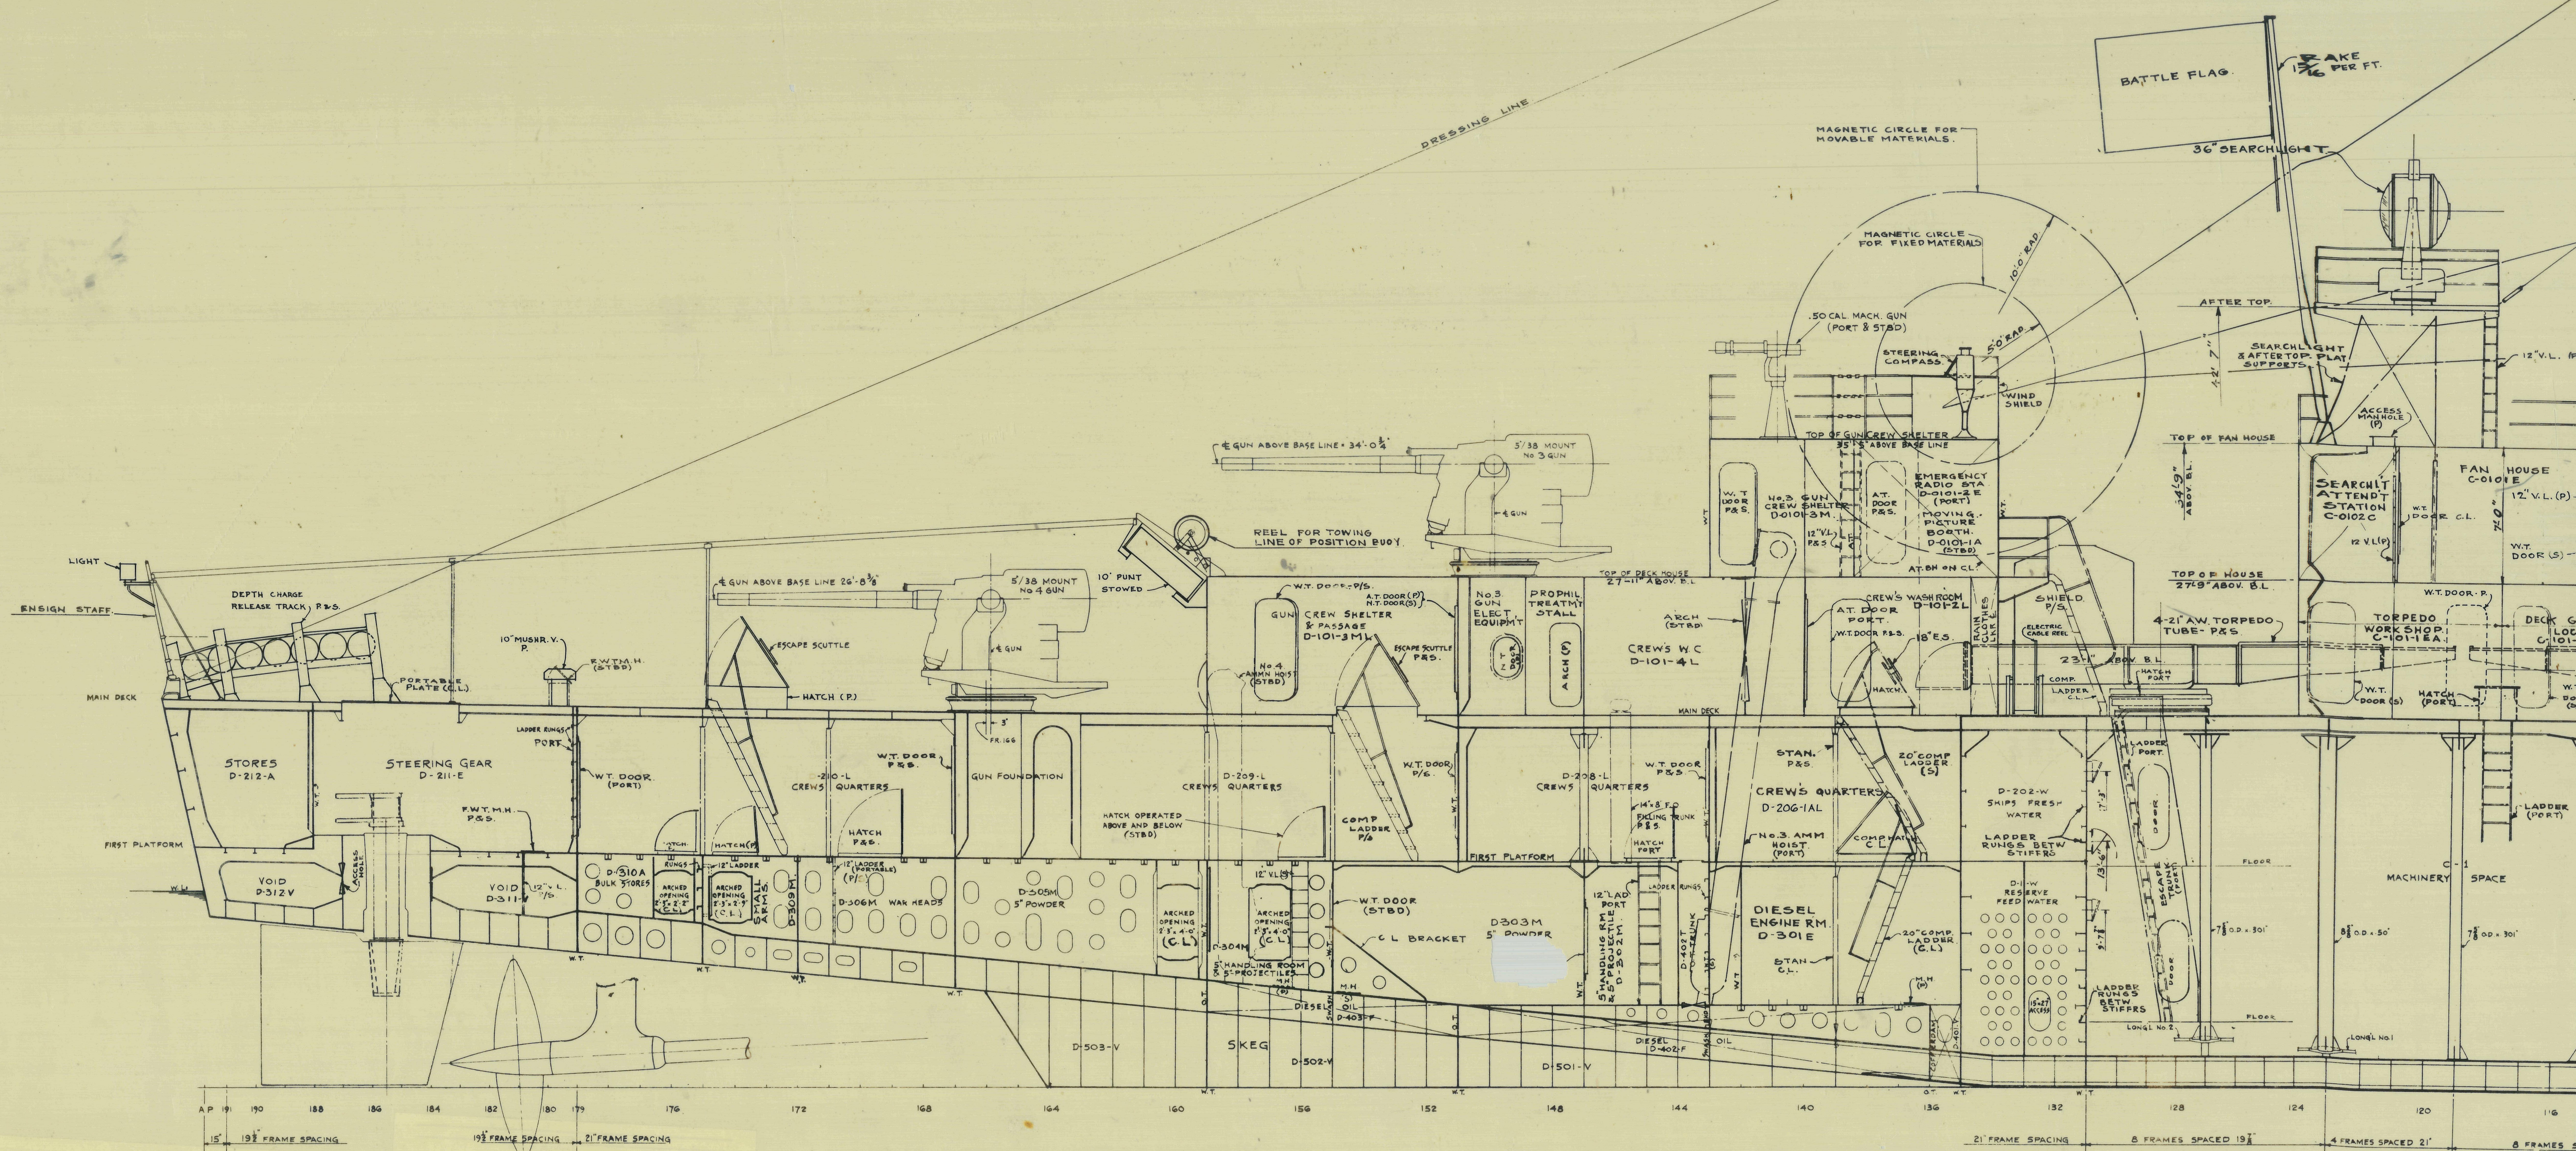


AP 191 190 188  
15' 19½" FRAME SPACING


19 1/2" FRAME SPACING      21" FRAME SPACING

21" FRAME SPACING	8 FRAMES SPACED 19 7/8"	4 FRAMES SPACED 21'	8 FRAMES
-------------------	-------------------------	---------------------	----------



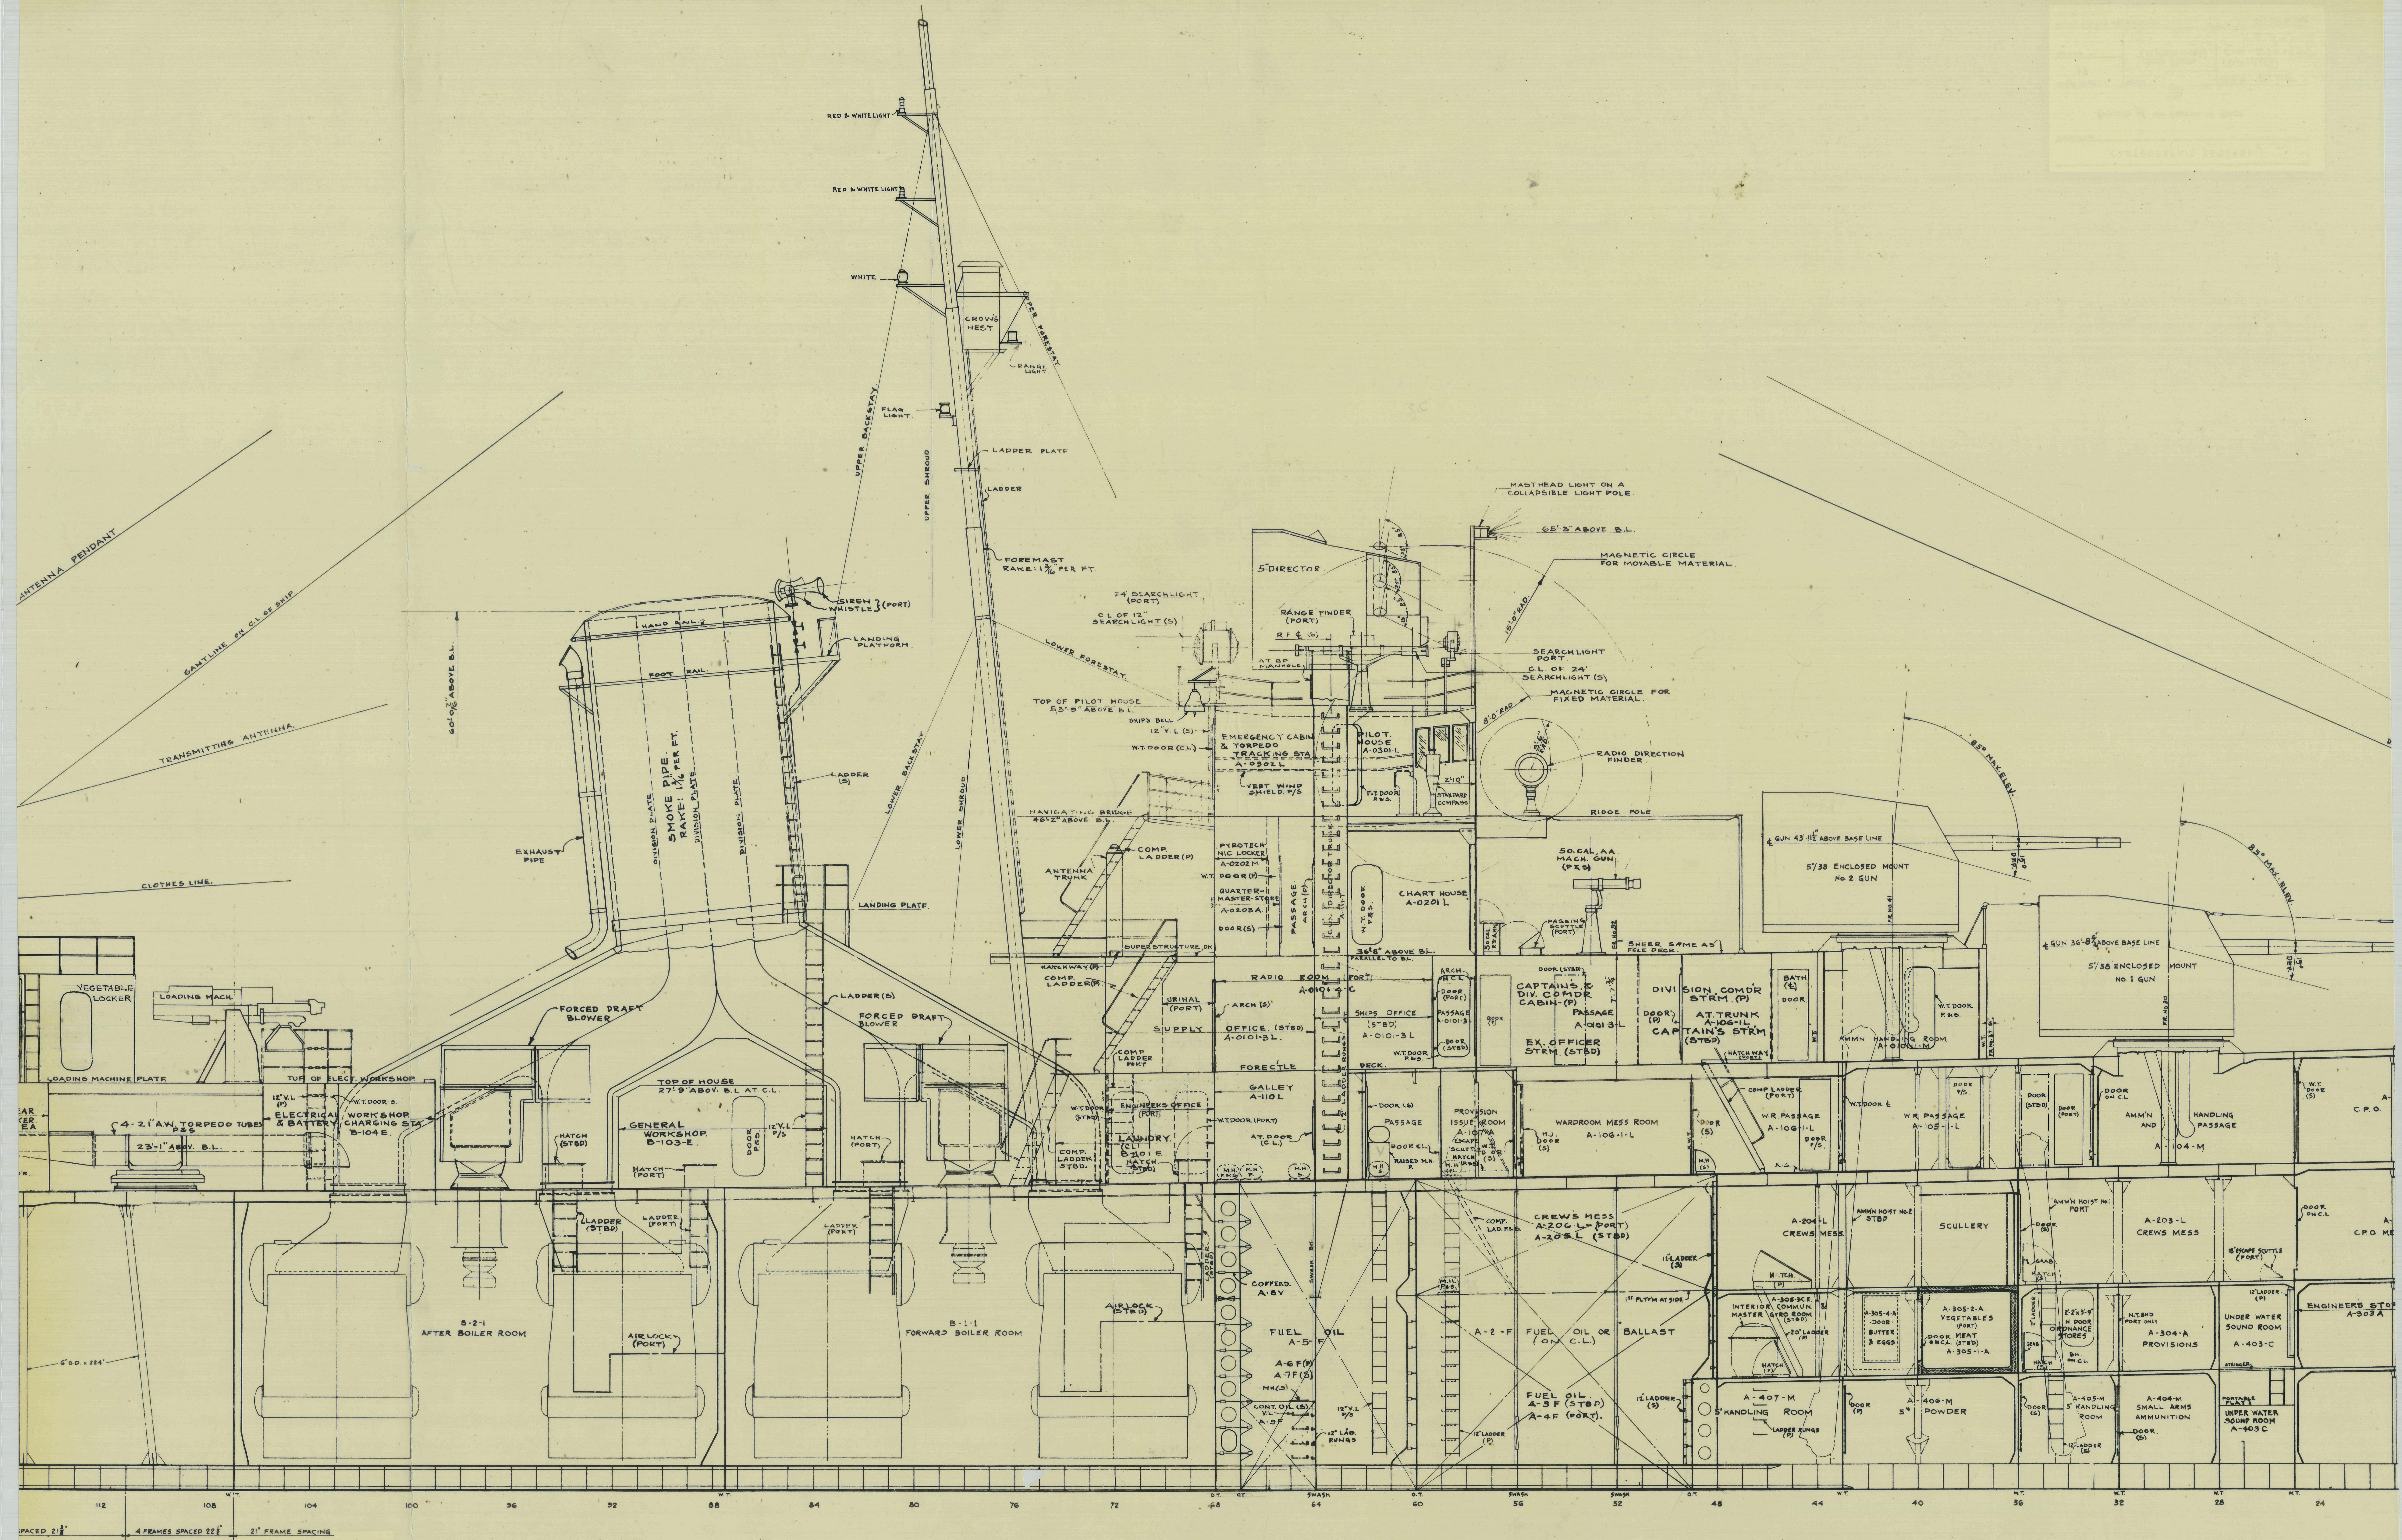



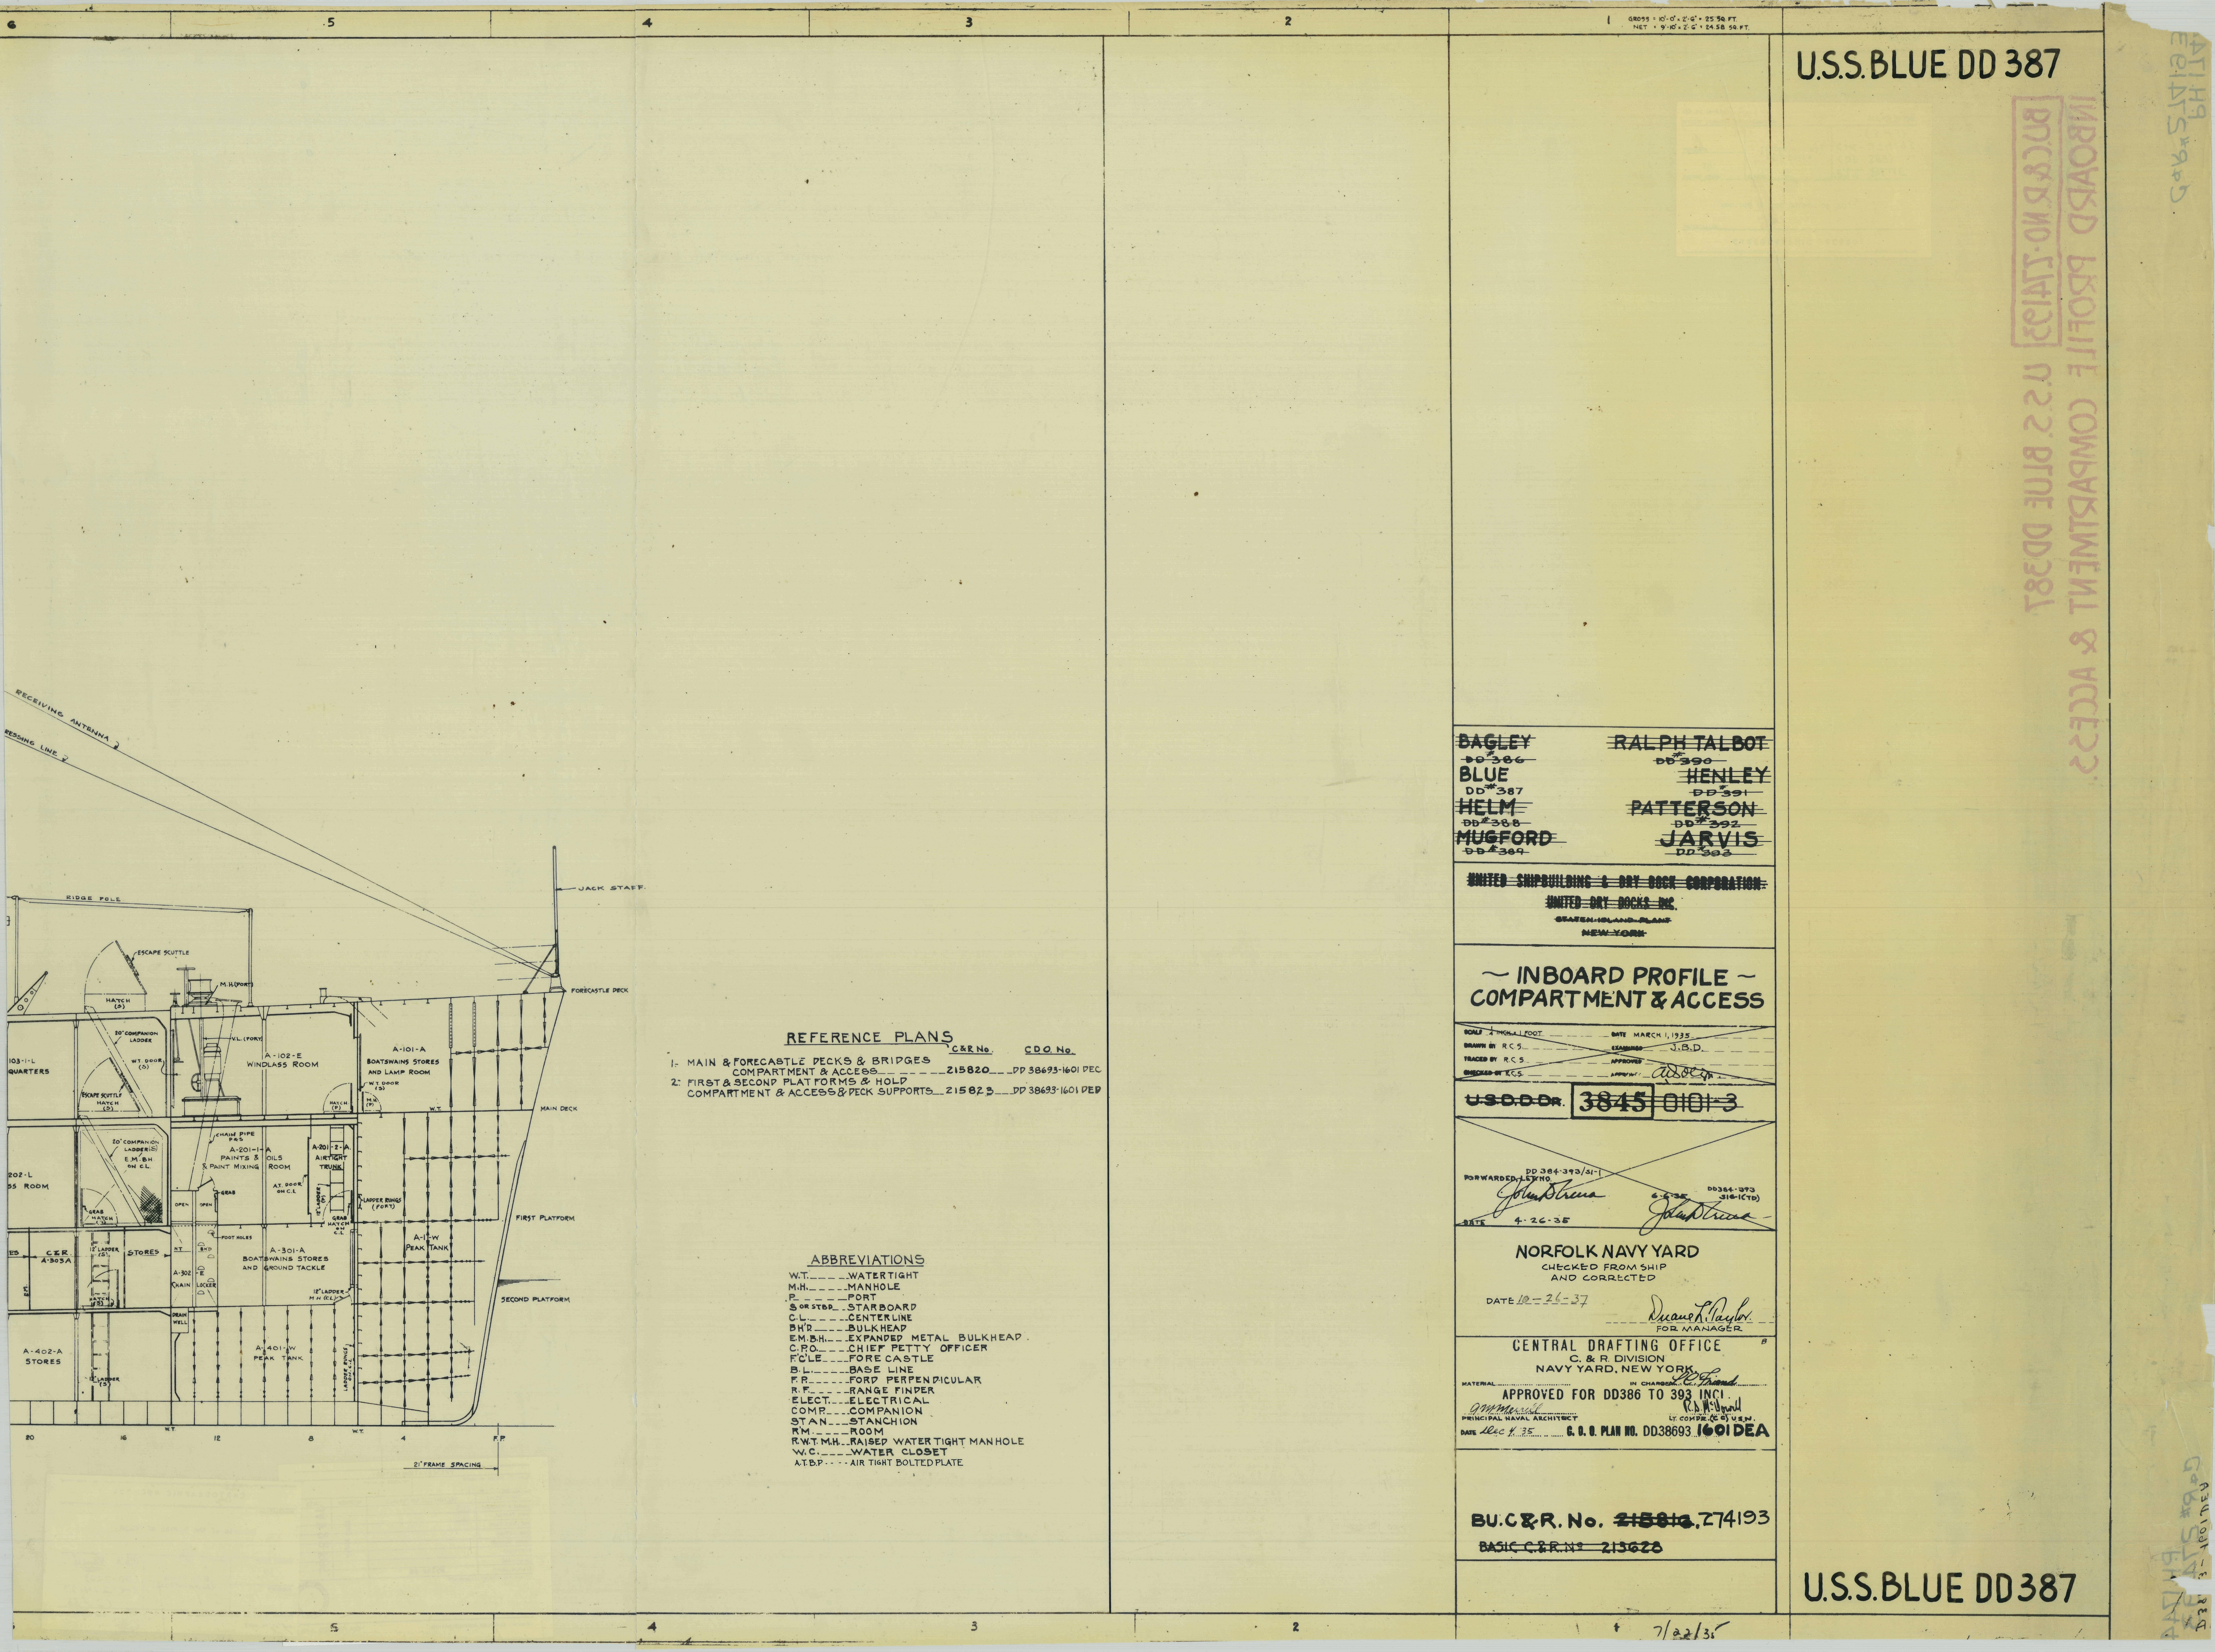

U.S.S. BLUE DD 387

INBOARD PROFILE COMPARTMENT & ACCESS  
BU.C&R. NO. 215823 7/22/35

BAGLEY  
BLUE  
HELM  
MUGFORD  
RALPH TALBOT  
HENLEY  
PATTERSON  
JARVIS

UNITED SHIPBUILDING & DRY DOCK CORPORATION  
UNITED DRY DOCKS INC.  
SEATTLE-WASHINGTON  
NEW YORK

INBOARD PROFILE  
COMPARTMENT & ACCESS

SCALE 1/8" = 1'-0"  
DATE MARCH 1, 1935  
DRAWN BY R.C.S.  
TRACED BY R.C.S.  
CHECKED BY R.C.S.

U.S.D.D.R. 3845 0101-3

FORWARDED TO NO. 3845-393/51-1  
DATE 4-26-35  
FOR MANAGER

NORFOLK NAVY YARD  
CHECKED FROM SHIP  
AND CORRECTED

DATE 10-26-37

CENTRAL DRAFTING OFFICE  
C. & R. DIVISION  
NAVY YARD, NEW YORK

APPROVED FOR DD386 TO 393 INCL  
G. I. O. PLAN NO. DD38693. 1601 IDEA

BU.C&R. No. 215823, 774193  
BASIC C&R No. 215628

U.S.S. BLUE DD 387